


SAND-BLASTED ALUMINUM COVERPLATE
ALSO AVAILABLE IN SAND-BLASTED STAINLESS STEEL
OTHER FINISHES BY REQUEST

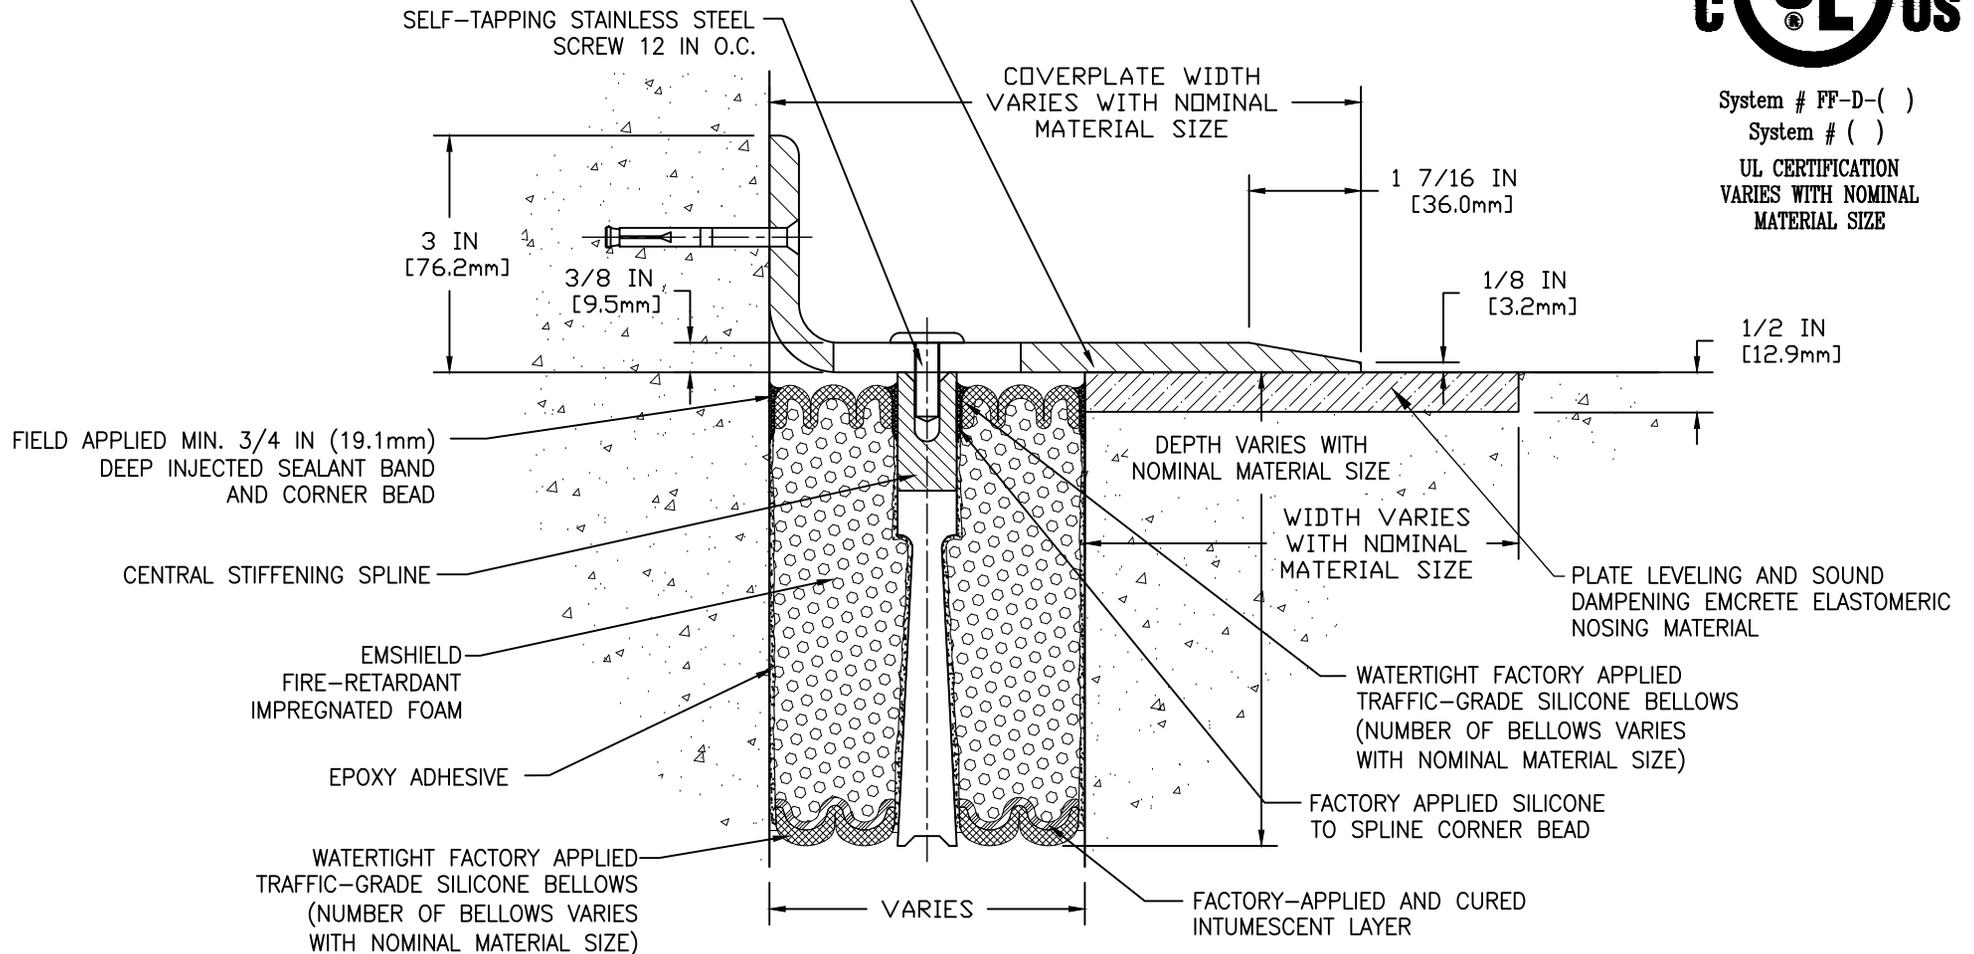

System # FF-D-()
System # ()
UL CERTIFICATION
VARIES WITH NOMINAL
MATERIAL SIZE



NOTE: 3/8 IN (9.5mm) COVERPLATES FOR VEHICLE AND PEDESTRIAN-TRAFFIC USE
(FOR PEDESTRIAN-TRAFFIC ONLY, USE 1/4 IN (6.4mm) COVERPLATE)

MOVEMENT: ±50% (TOTAL 100%) OF NOMINAL MATERIAL SIZE

EMSEAL JOINT SYSTEMS LTD.

SJS-FR2 - 2-HOUR FIRE-RATED, DECK TO WALL - W/EMCRETE - TYPICAL

THIS DOCUMENT CONTAINS INFORMATION OF A CONFIDENTIAL NATURE AND IS PROPRIETARY TO EMSEAL JOINT SYSTEMS LTD. ANY UNAUTHORIZED USE WILL BE PROSECUTED. THIS DRAWING IS PROTECTED BY COPYRIGHT, THE RIGHT TO REPRODUCE IN ANY FORM BEING THE EXCLUSIVE RIGHT OF EMSEAL JOINT SYSTEMS LTD. ANY UNAUTHORIZED REPRODUCTION WHETHER IN TWO OR THREE DIMENSIONS WILL BE PROSECUTED. © 2014 EMSEAL JOINT SYSTEMS LTD.

DRAWN BY:	DATE:	SCALE:	SHEET
ORK	2016/11/08	N.T.S.	No: 1 OF 1

PART NUMBER:
SJS-FR2_DW_CONC_EMCRETE_TYPICAL